



P:\RICHMOND\1680 TOWER\CAD\LANDSCAPE ARCHITECTURE\1.1-SHEET\01 COVER.DWG
3/25/2021 8:16 AM
DILLON COOK

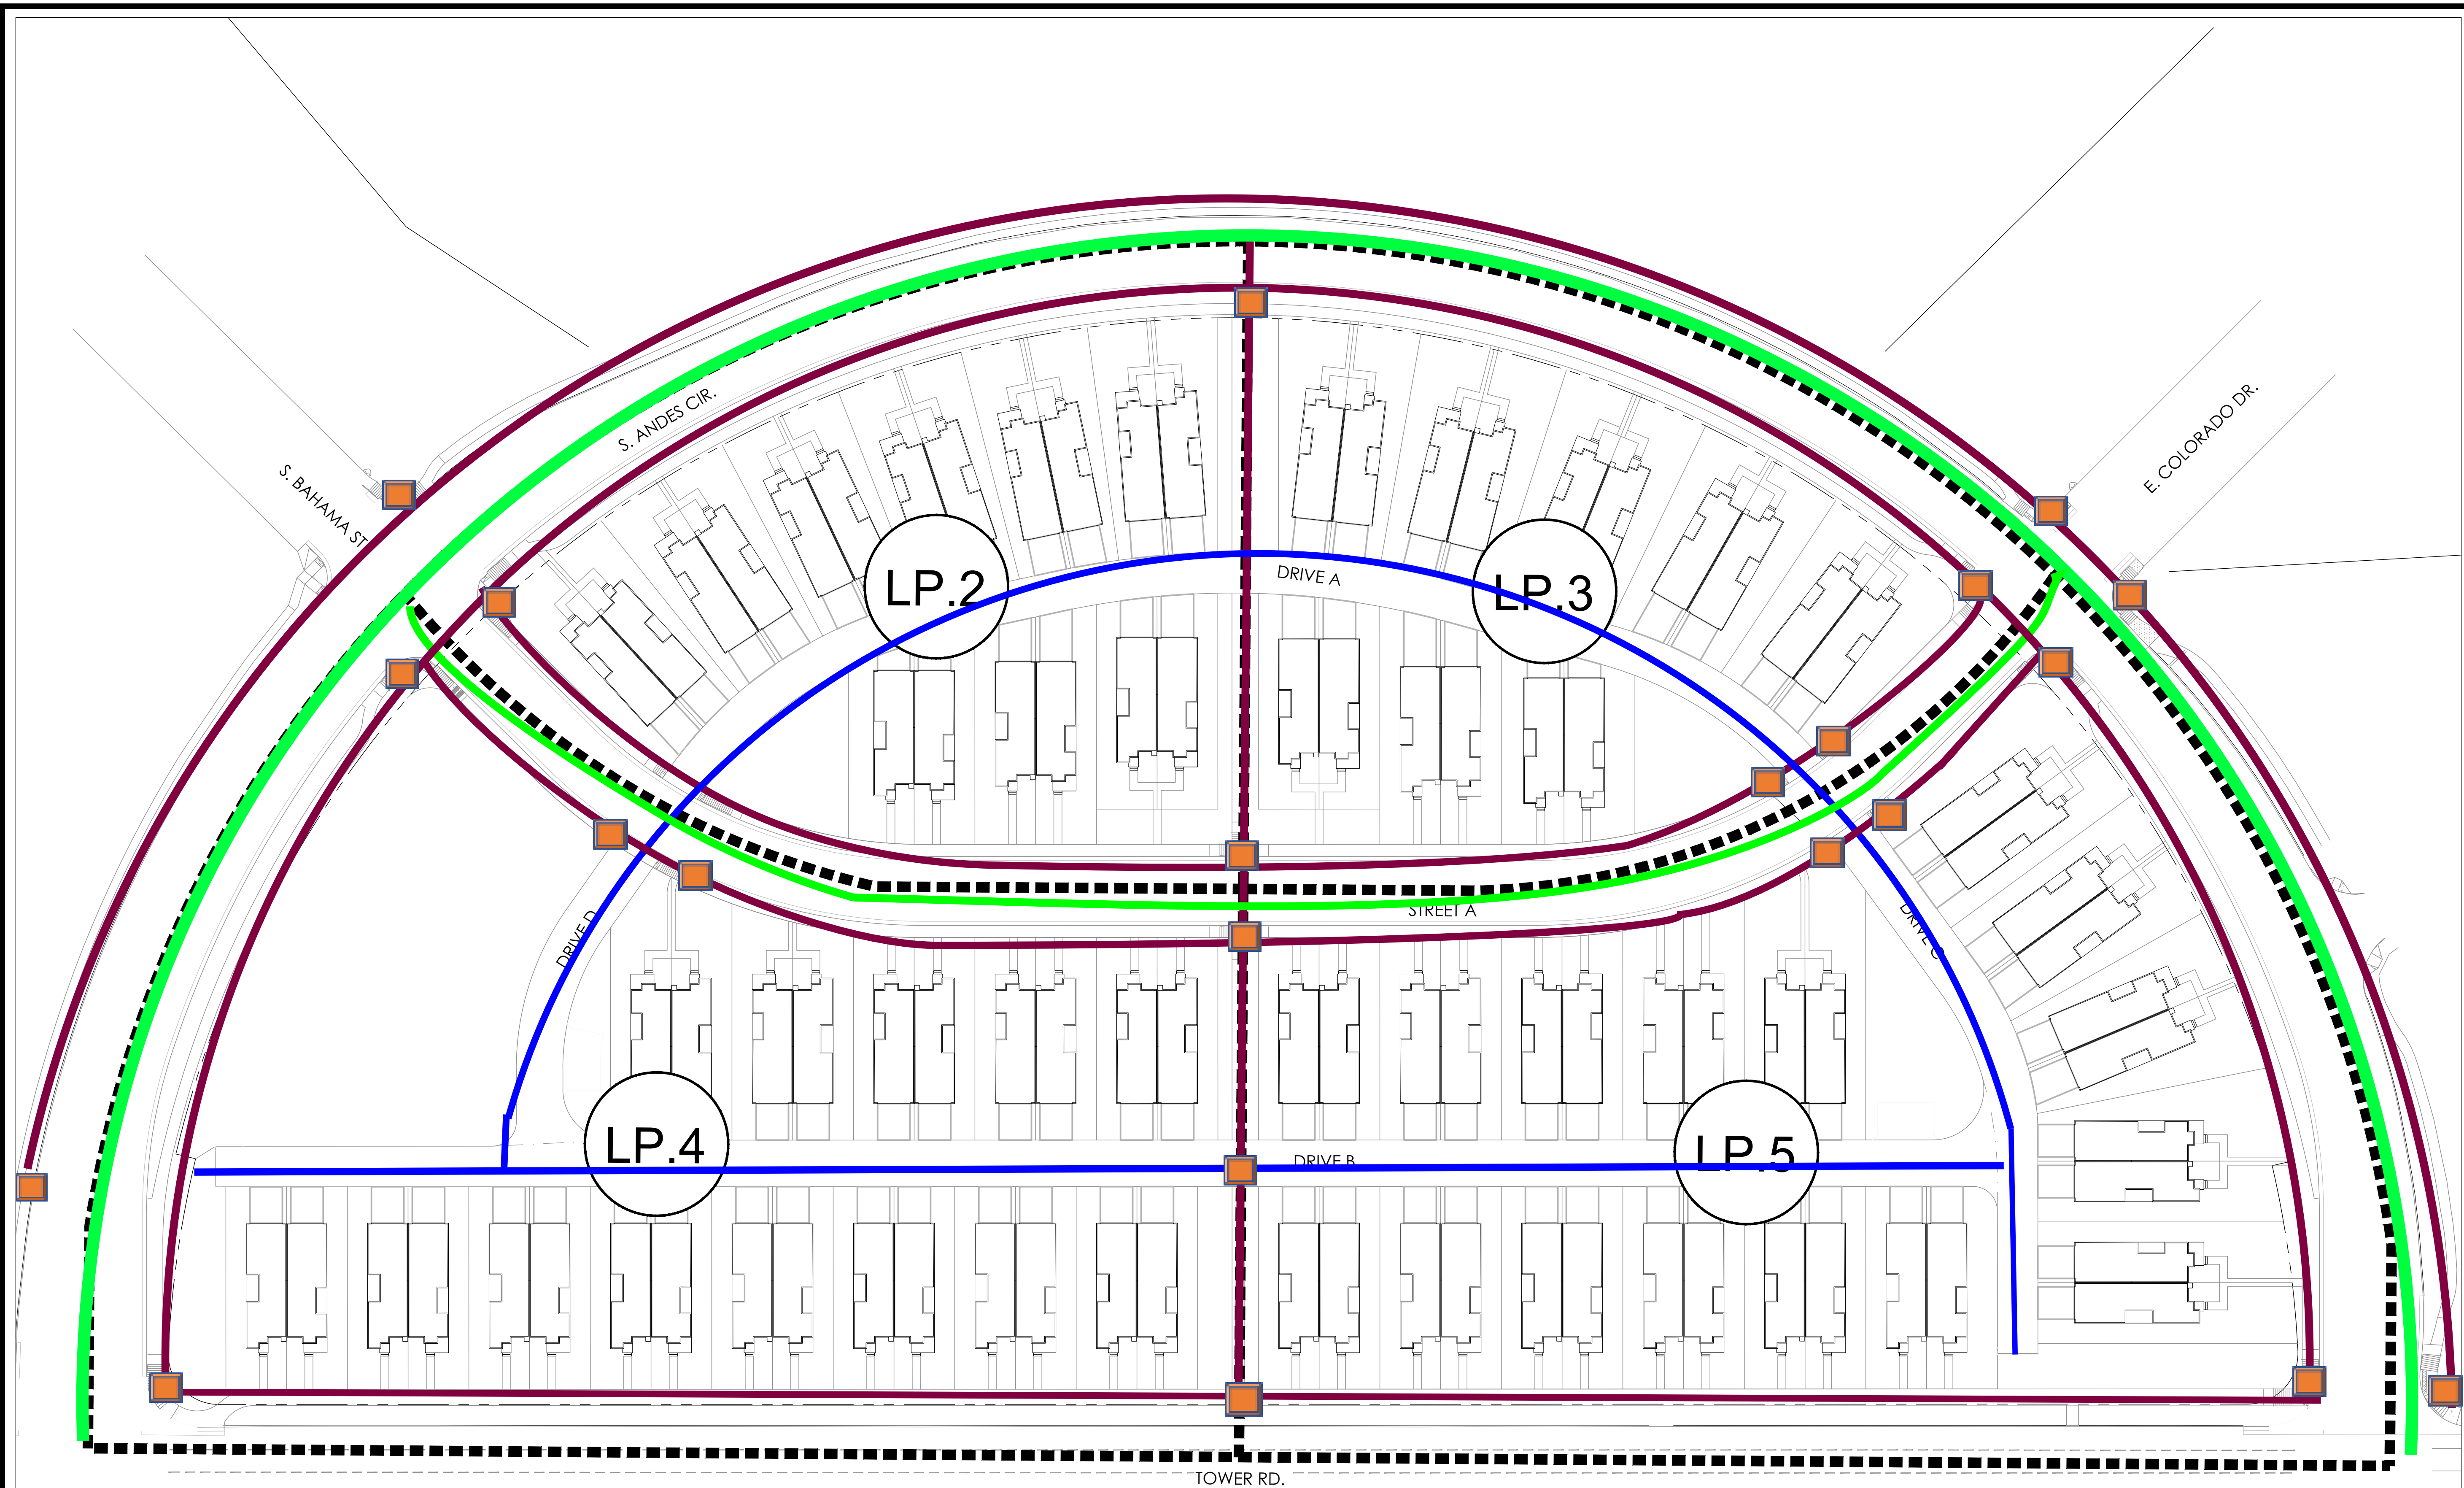

East Bend Metropolitan District Snow Removal Routes

Map Legend

- Sidewalks – Trace Trigger
- Streets – 2" Trigger
- Alleyway – 2" Trigger
- ADA Ramp – Trace Trigger and Ice Removal

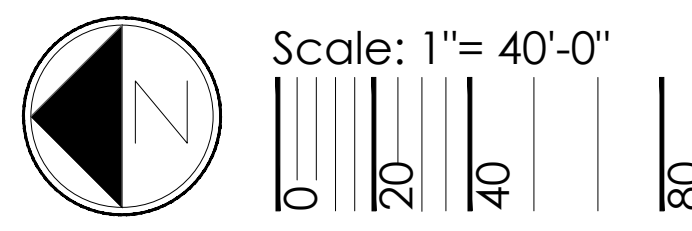

FOR CONSTRUCTION

PROJECT NAME

EAST BEND
AURORA, COLORADO
LANDSCAPE & IRRIGATION PLANS
100% CONSTRUCTION PLANS

SHEET TITLE

**OVERALL
SITE PLAN**

SHEET NUMBER

LP.1

SHEET OF

MARCH 25, 2021